


EXHIBIT A

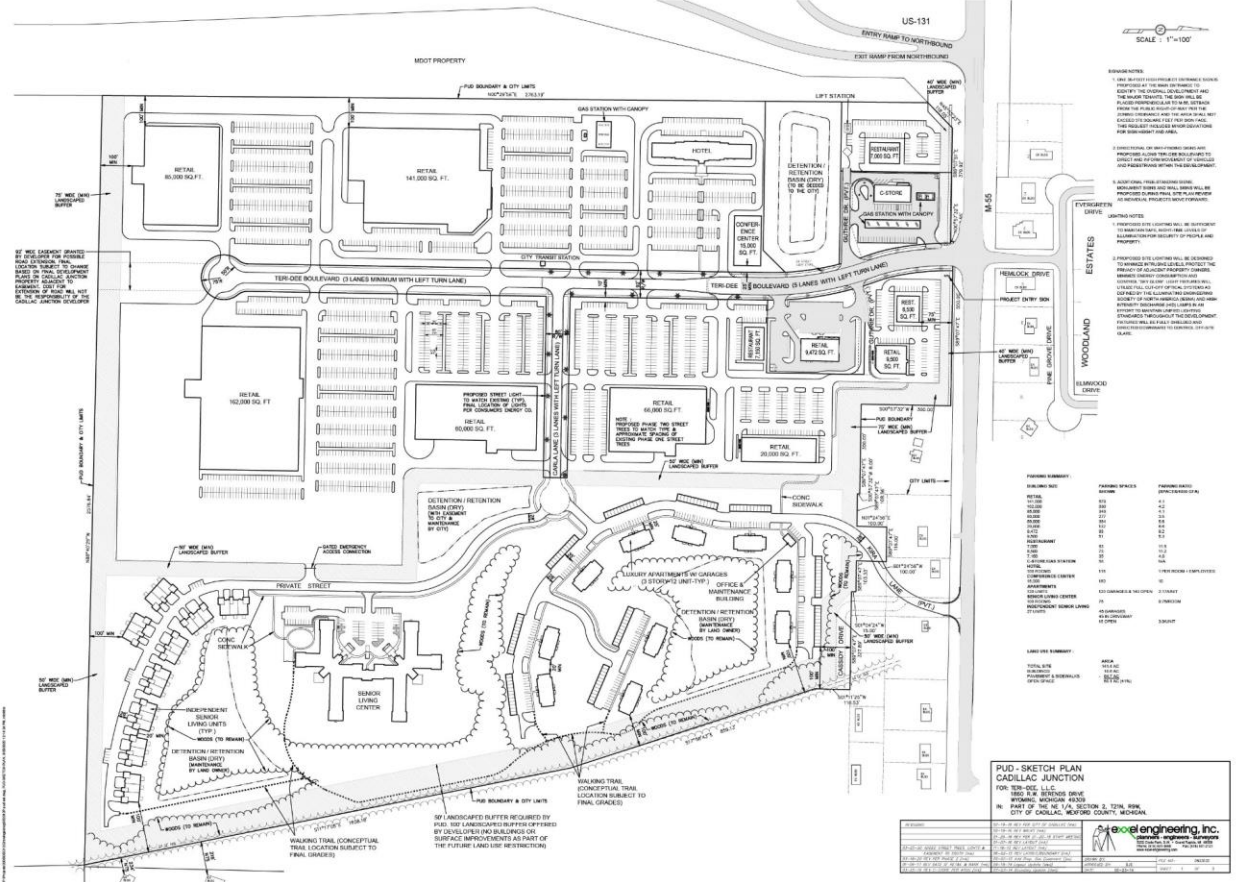

SCALE: 1" = 100'

PUD - SKETCH PLAN
CADILLAC JUNCTION
 CITY OF CADILLAC, MICHIGAN




